




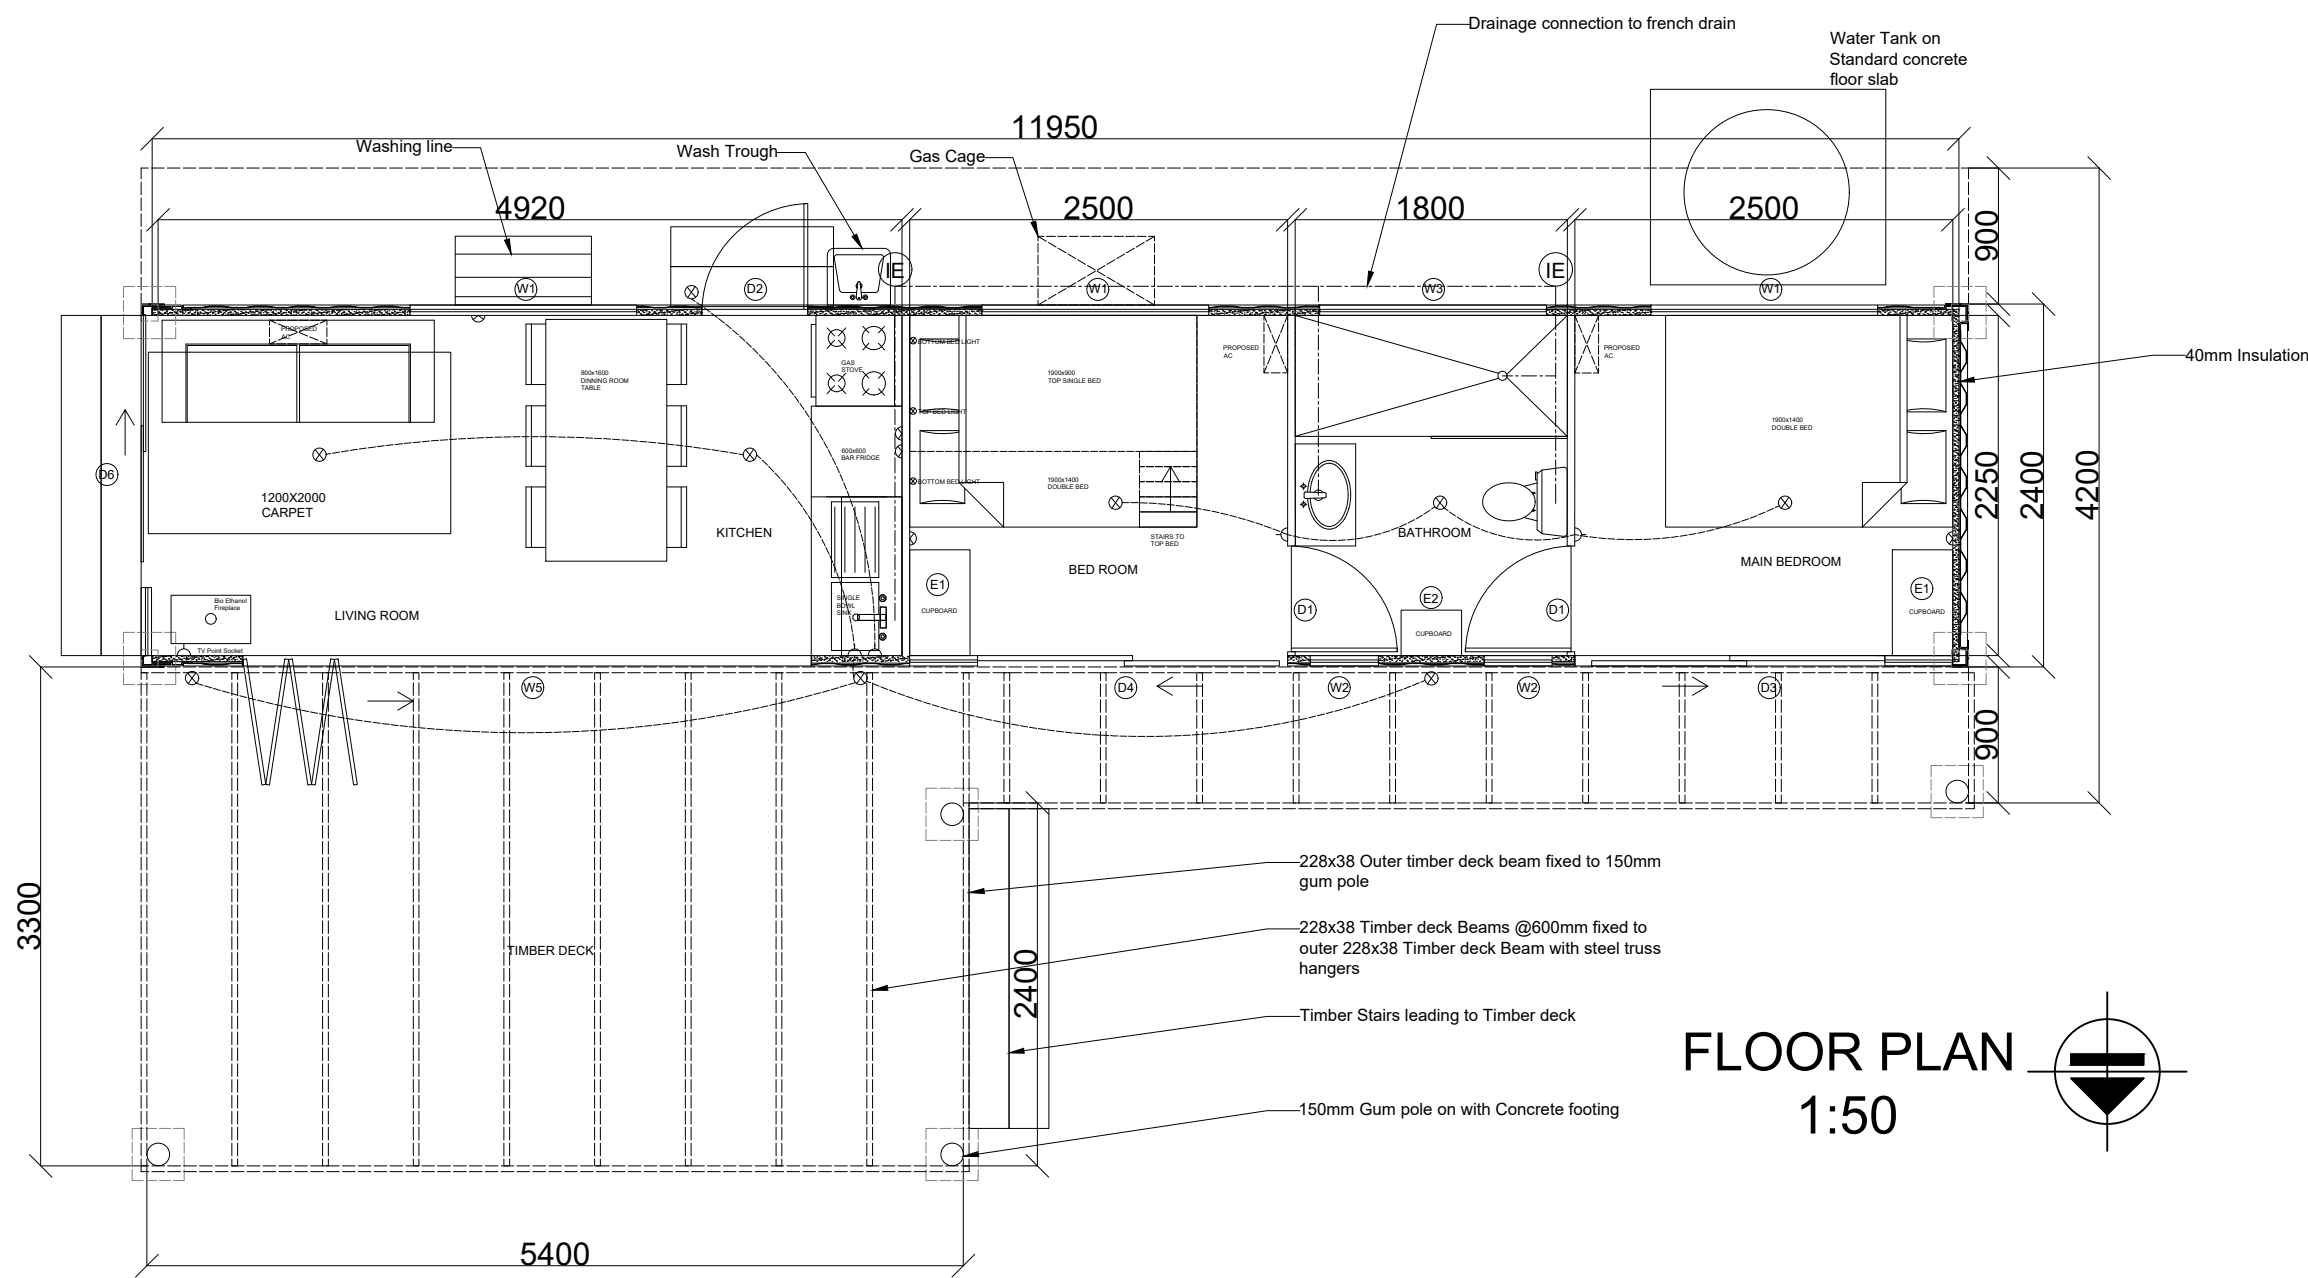













FLOOR PLAN
1:50

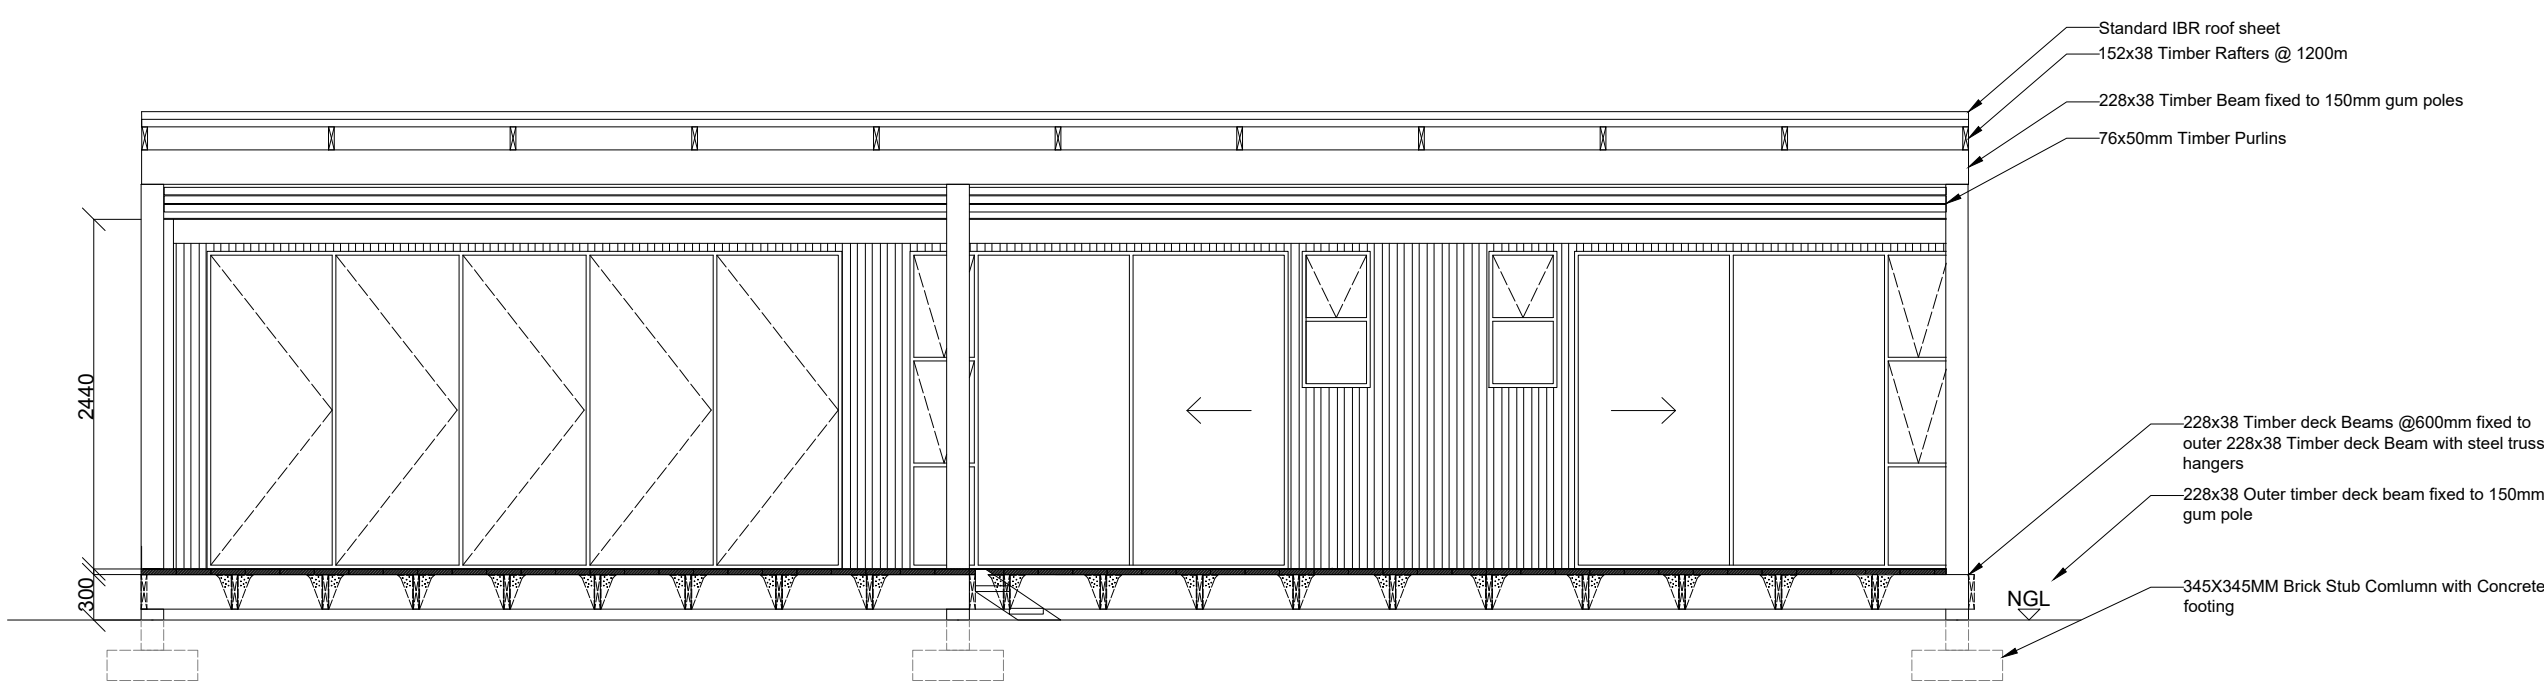

NORTH ELEVATION
1:50

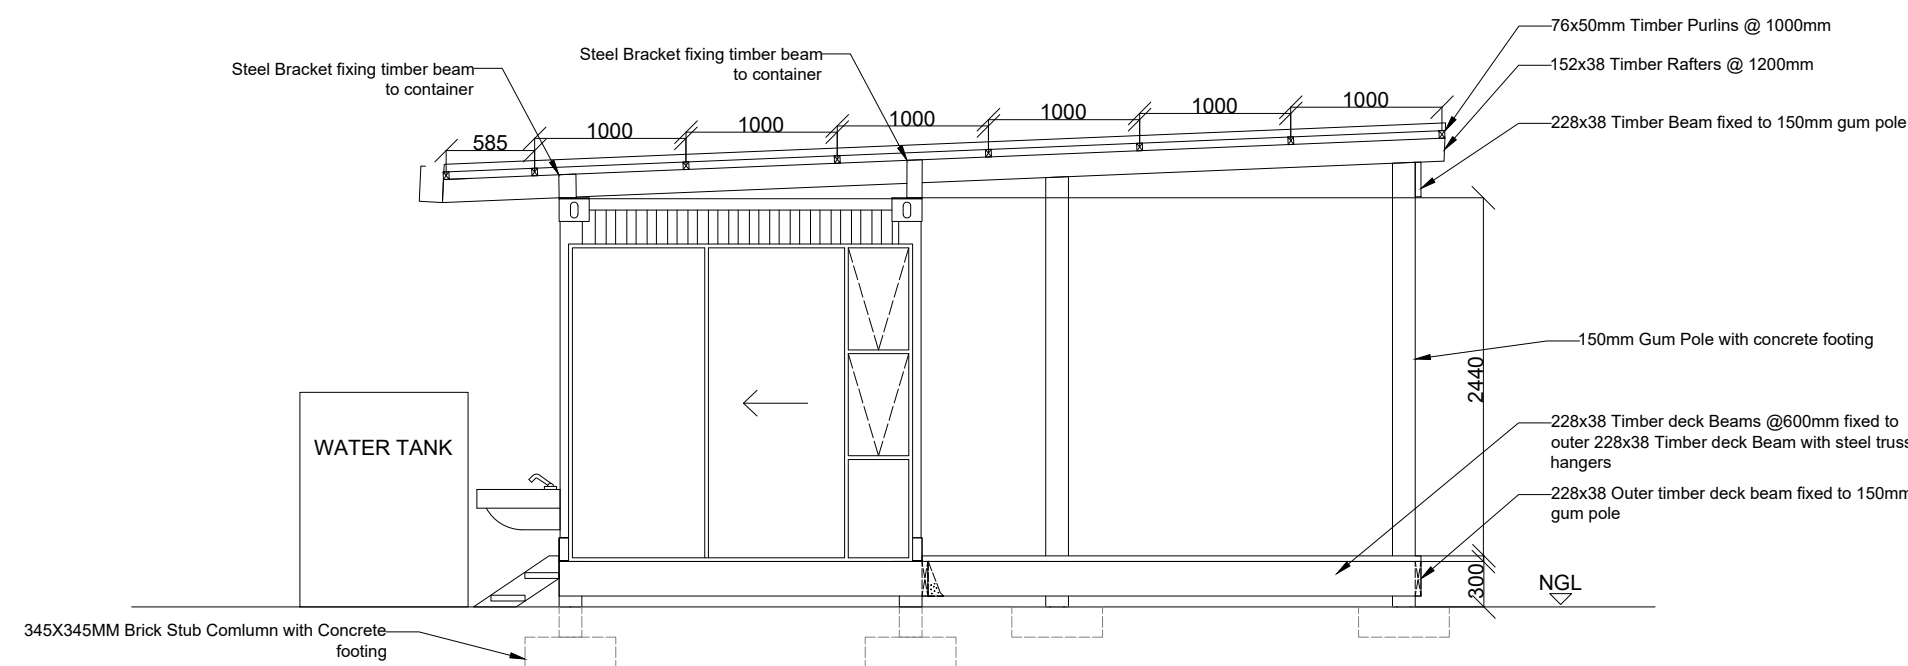

WEST ELEVATION
1:50

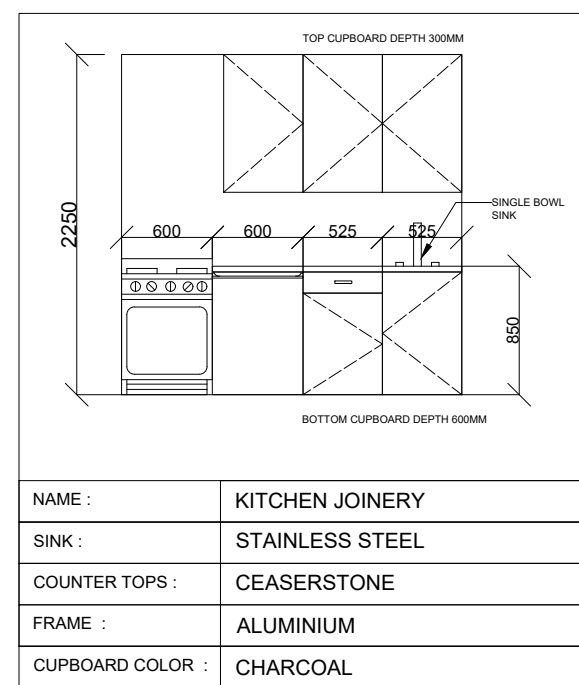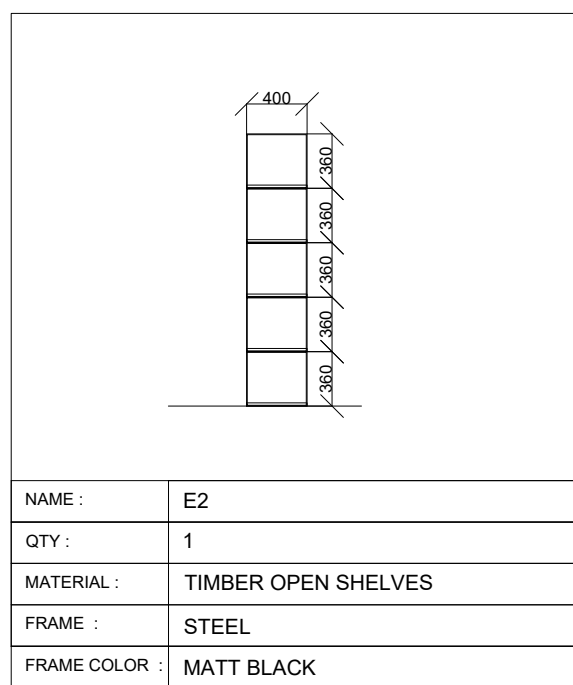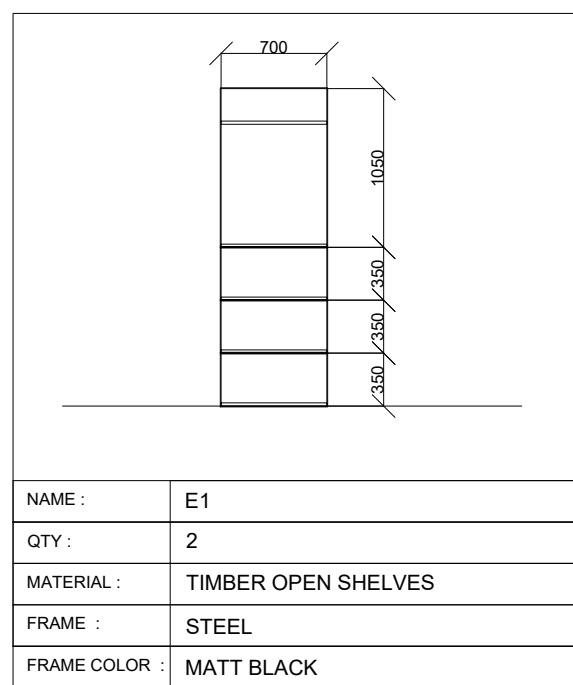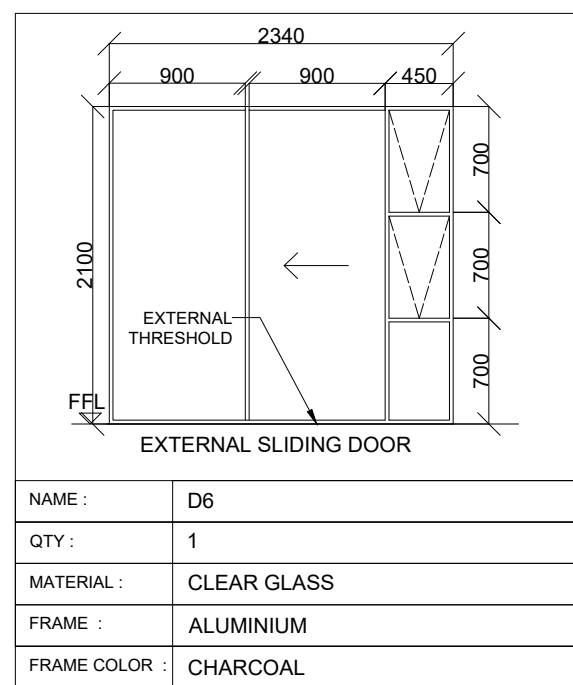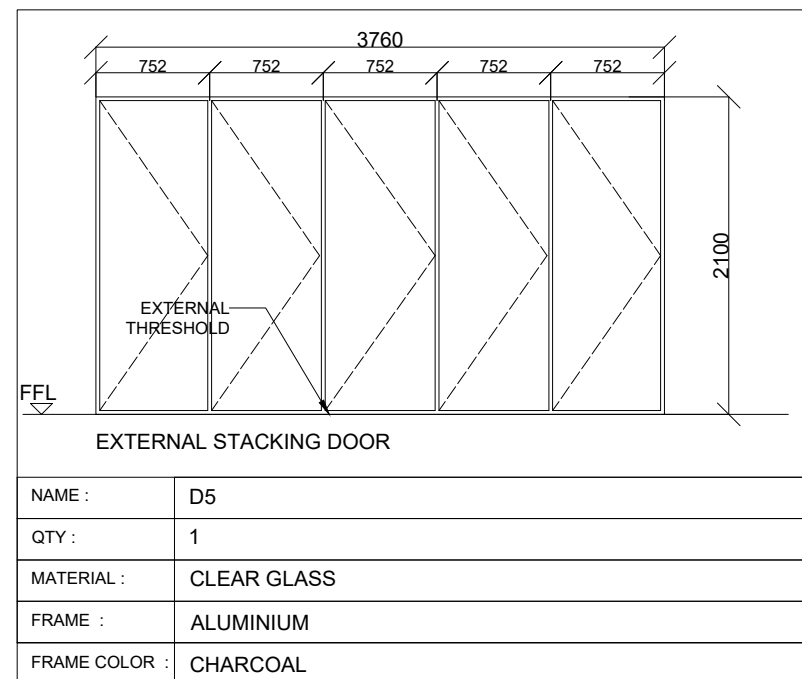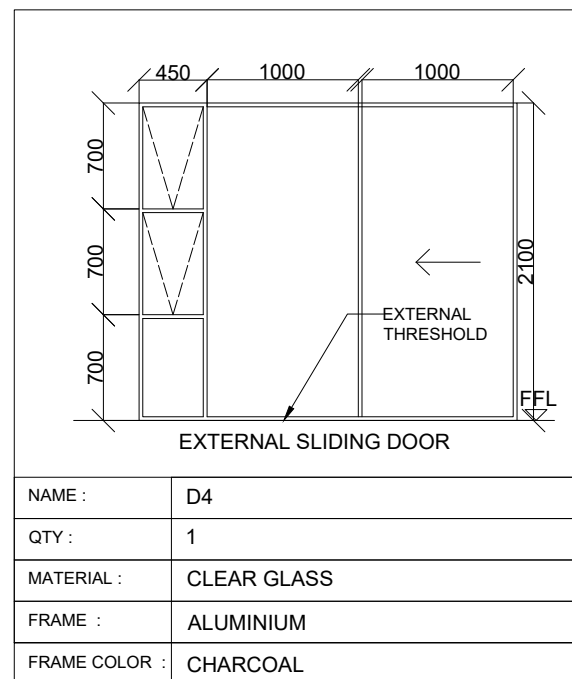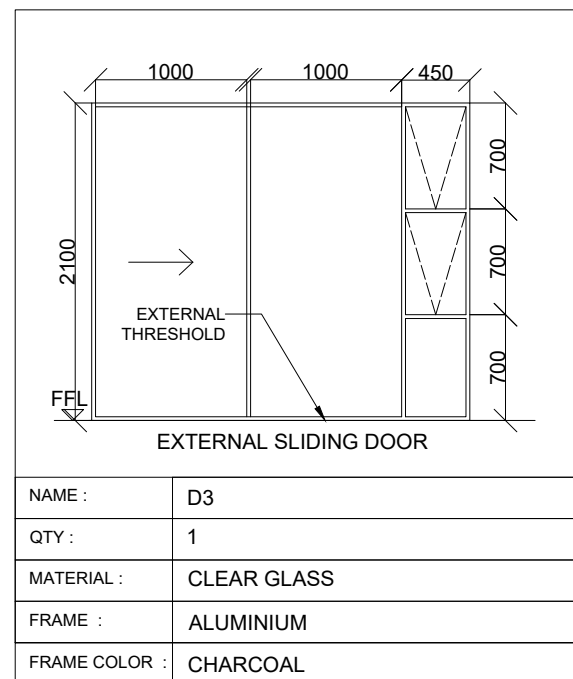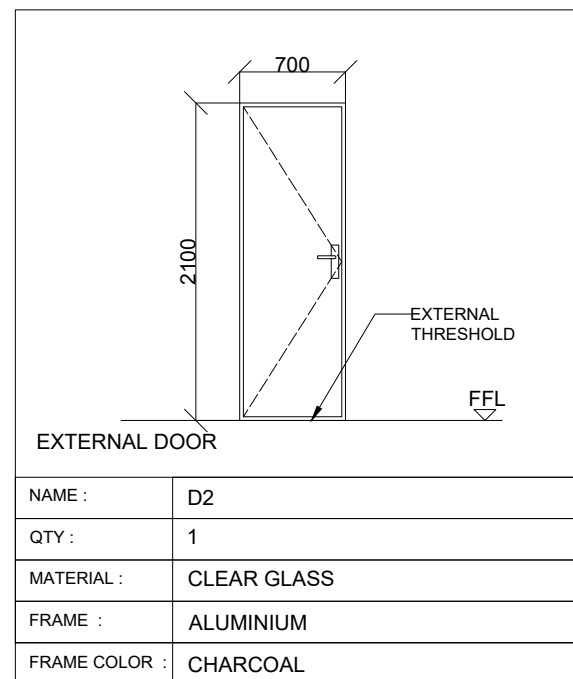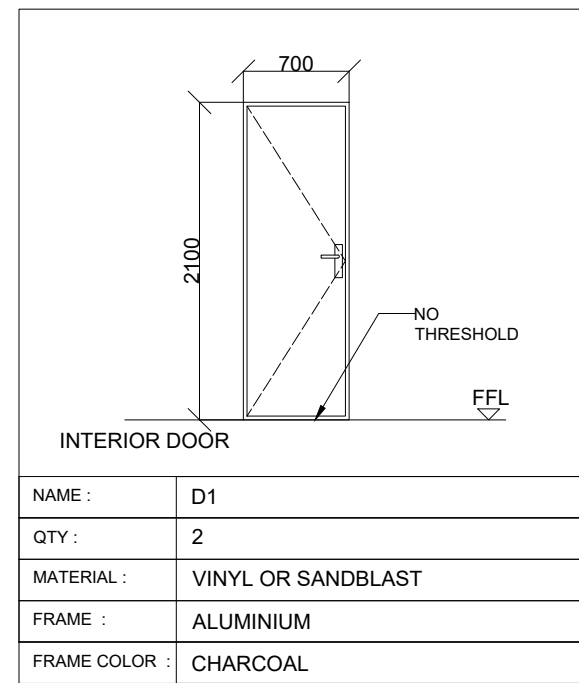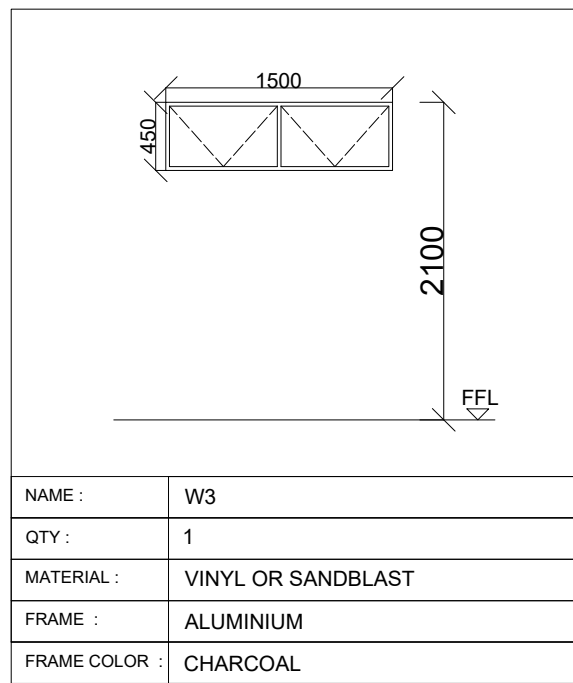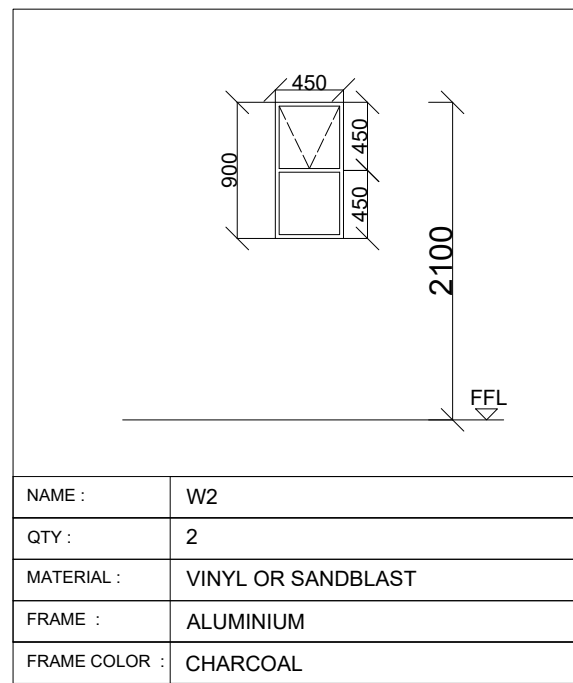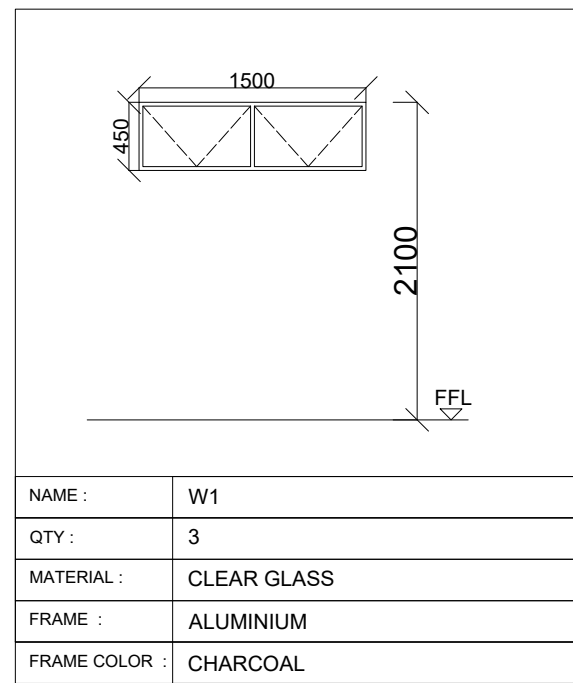

A1 Scale:

GENERAL NOTES

1. COPYRIGHT IS RESERVED AND THE DRAWING REMAINS THE PROPERTY OF NDA ARCHITECTS
2. ALL DIMENSIONS MUST BE CHECKED ON SITE AND ANY CONTRADICTIONS MUST BE REPORTED TO THE ARCHITECT. DIMENSIONS ARE NOT TO BE SCALED
3. ALL BUILDING WORK TO COMPLY WITH NATIONAL BUILDING REGULATIONS AND THE REQUIREMENTS OF THE LOCAL GOVERNMENT, THE TOWNSHIP OWNER AND ANY OTHER GOVERNING BODY.
4. ALL BUILDING MATERIAL TO COMPLY WITH THE RELEVANT SABS CODES

GLAZING NOTES:

NOMINAL THICKNESS	MAX SIZE	NB: 6.5mm SAFETY GLASS IN ALL WINDOWS
3mm	0.75m²	BELOW 900mm OR WINDOW BAYS BELOW
4mm	1.5m²	900mm
5mm	2.4m²	
6mm	3.2m²	

1. ALL GLAZING TO BE ACCORDING TO PART N OF SABS 0400
2. SAFETY GLASS TO BE INSTALLED I.T.O. SABS 0137
3. ALL GLAZING TO COMPLY WITH GOVERNMENT NOTICE R2378 IN GOVERNMENT GAZETTE 12780 OF 12 OCTOBER 1990

DRAINAGE NOTES:

Revisions

Rev	DATE	DESCRIPTION
0	19-10-2011	Drawing issued for information



PROJECT N°:	9	SCALE:	50
CAD POSITION:	MDB	DATE:	2020-02-10

DRAWING DESCRIPTION:
Plan , Elevations,
Schedules

100	DRAWING N°	Rev 4	Rev N°:
-----	------------	-------	---------

Copyright Reserved